



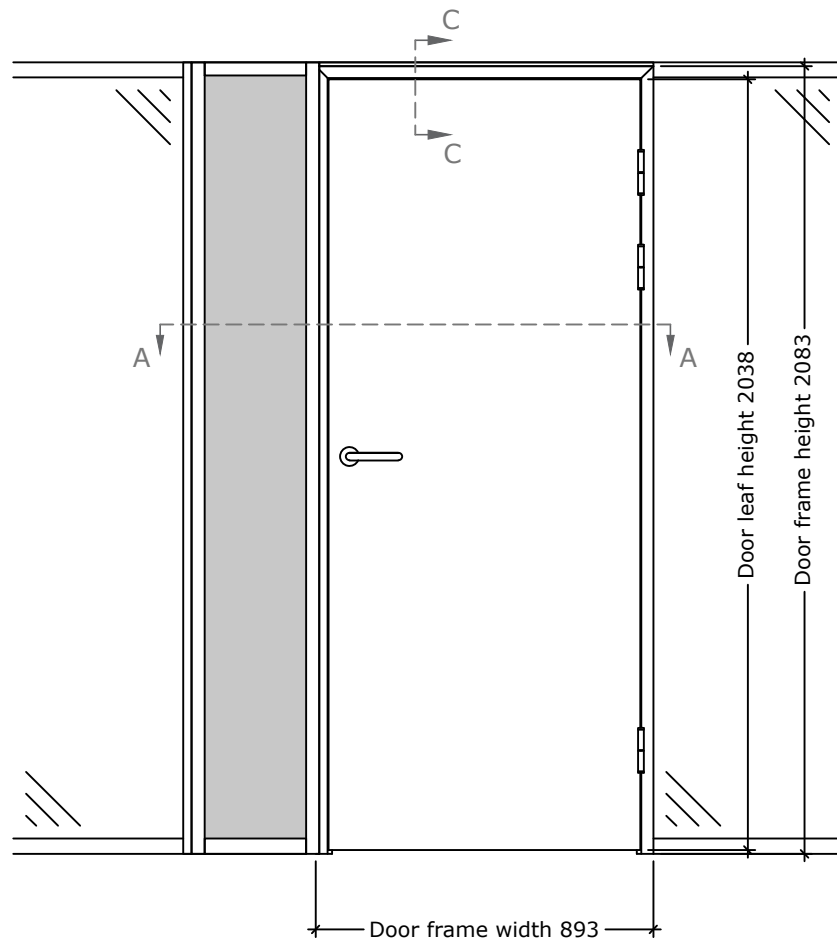

TD solid door 9M

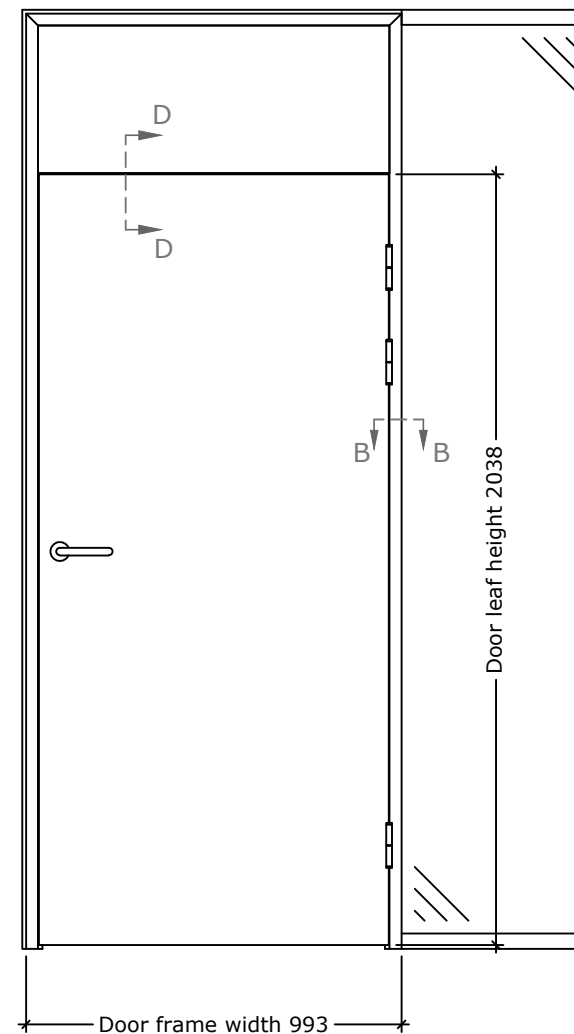

TD solid door 10M



Sags Nr./Case No.:
2018-12-12-1420

Mål/Scale: 1:20

DEKO

Tlf./Tel: +45 43 55 77 11
www.deko.dk / www.deko.com

Emne/Subject:

DEKO FG partition with TD door
Elevation

Projekt/Project:

DEKO

Dato/Date:


2019-01-29

Revideret/Revision:
2019-01-31-V02


Tegn. Nr.

Sheet No. 1/11


Signatur EB/SIB
Signature

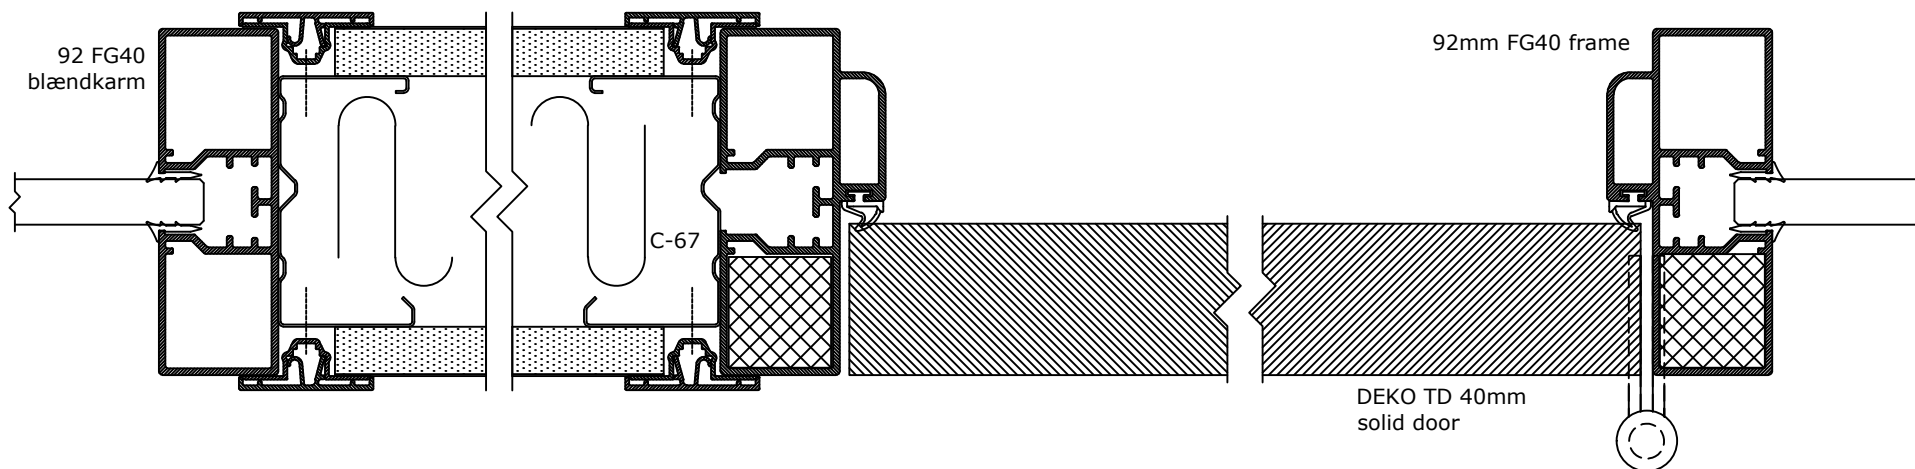


SECTION A-A

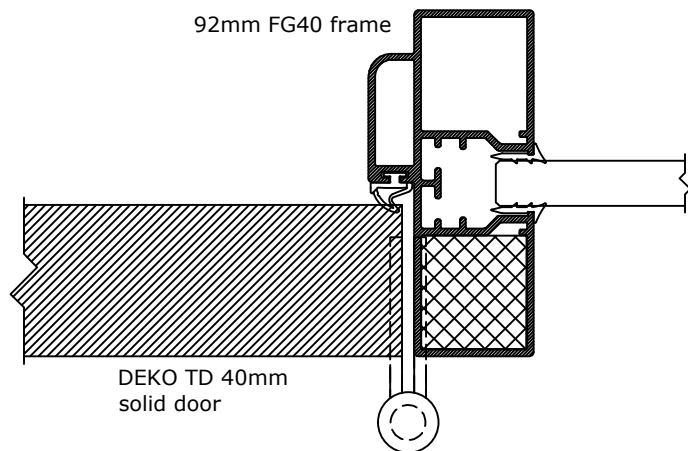

SECTION B-B

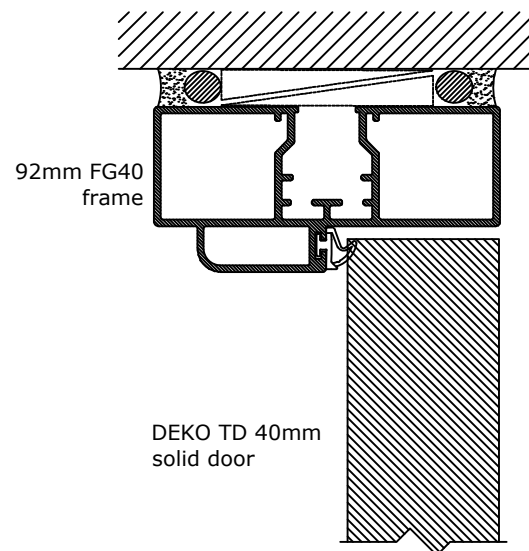

SECTION C-C

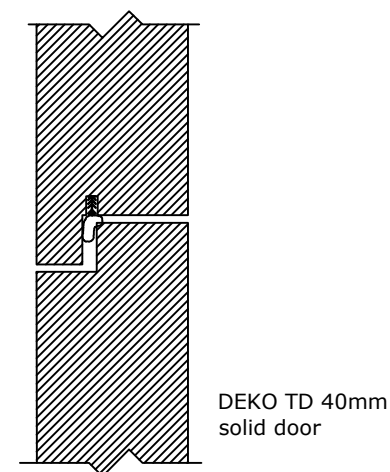

SECTION D-D



DEKO

Tlf./Tel: +45 43 55 77 11

www.deko.dk / www.deko.com

Sags Nr./Case No.:

2018-12-12-1420

Mål/Scale: 1:2

Emne/Subject:

DEKO FG partition with TD door

Details

Projekt/Project:

DEKO

Dato/Date:

2019-01-29

Revideret/Revision:


2019-01-31-V02

Tegn. Nr.


Sheet No. 2/11

Signatur

Signature EB/SIB

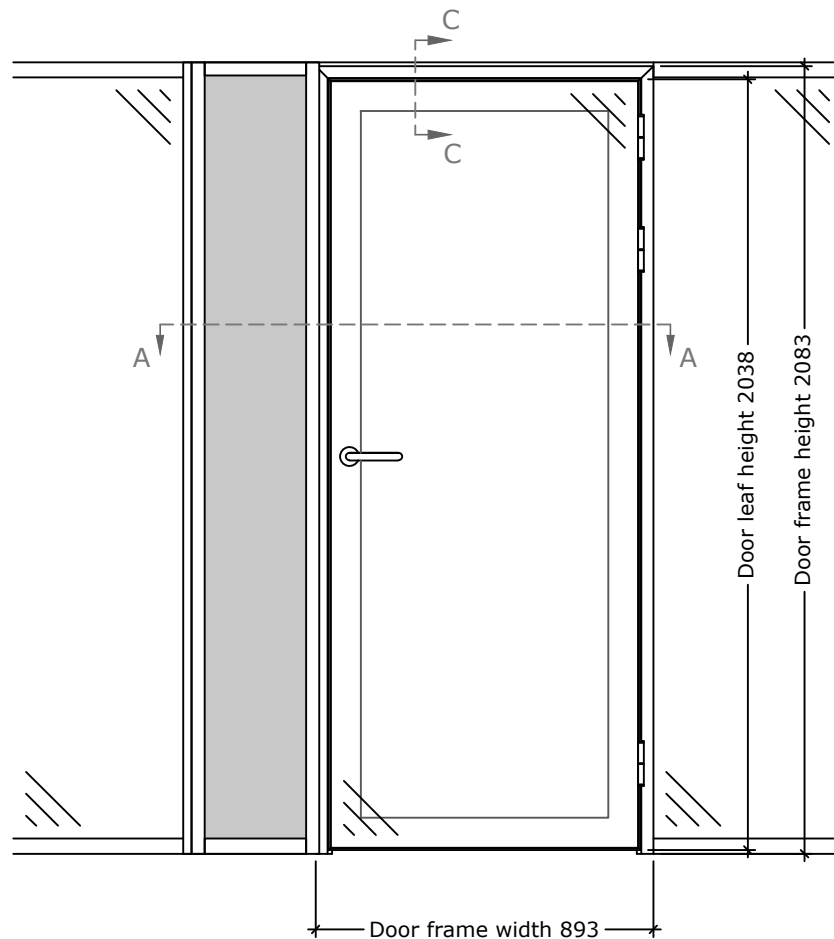

DG double glazed door 9M

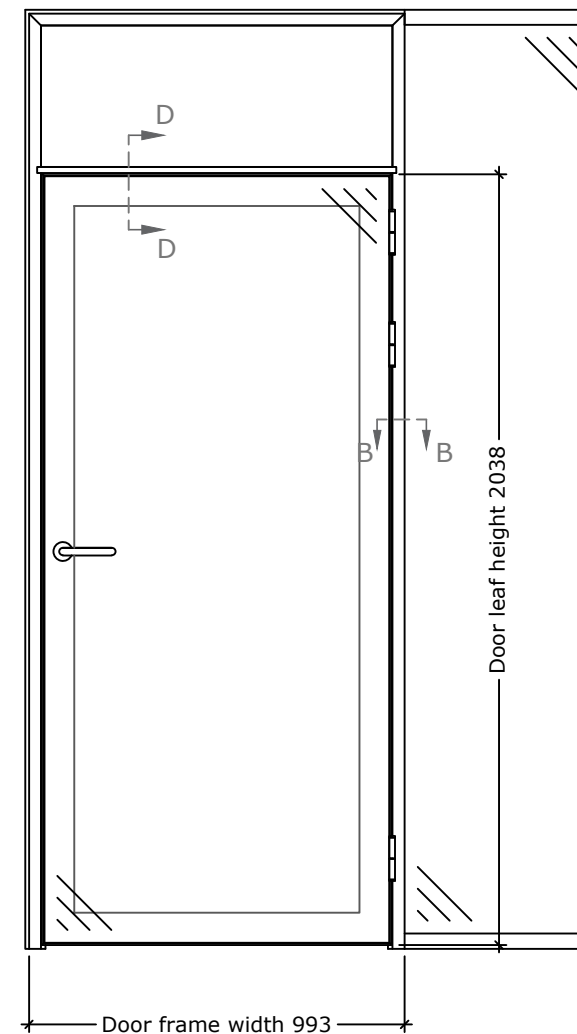

DG double glazed door 10M



Sags Nr./Case No.:
2018-12-12-1420

Mål/Scale: 1:20

DEKO

Tlf./Tel: +45 43 55 77 11
www.deko.dk / www.deko.com

Emne/Subject:

DEKO FG partition with DG door
Elevation

Projekt/Project:

DEKO

Dato/Date:

2019-01-29

Revideret/Revision:


2019-01-31-V02

Tegn. Nr.


Sheet No. 3/11

Signatur


Signature EB/SIB

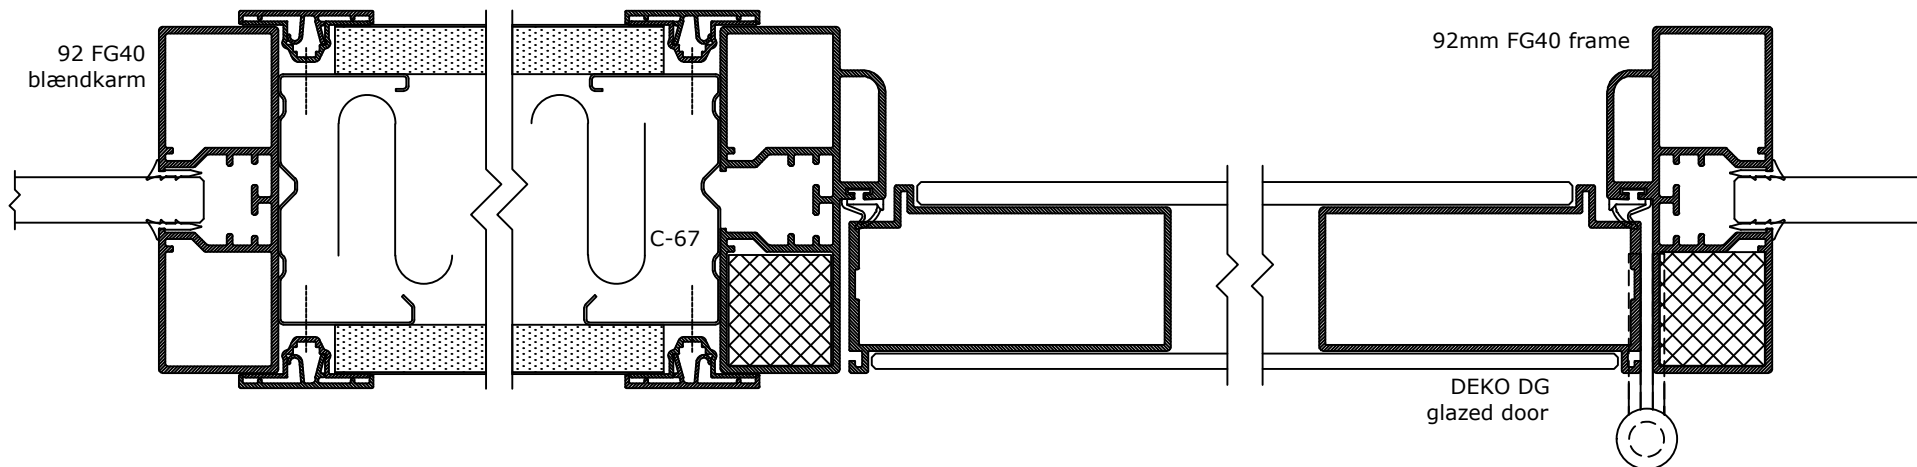


SECTION A-A

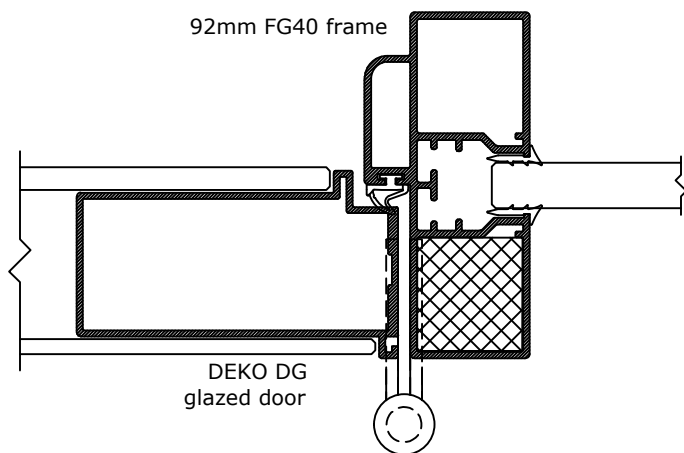

SECTION B-B

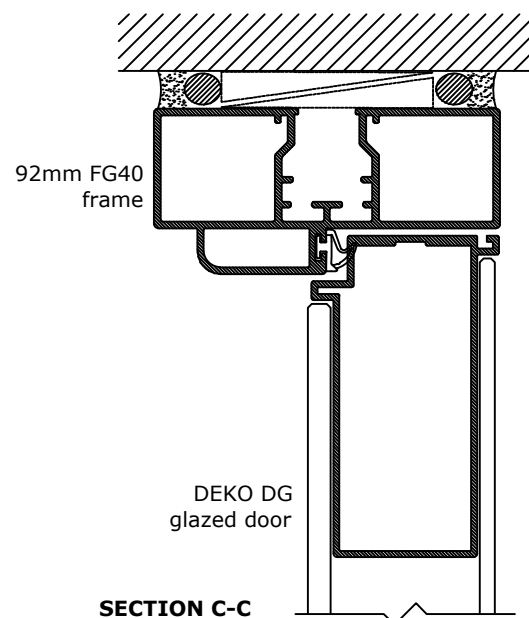

SECTION C-C

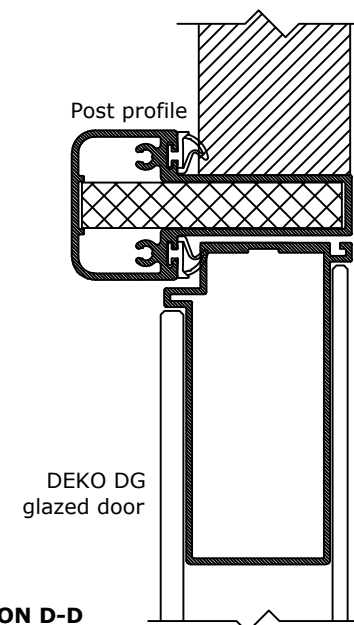

SECTION D-D



DEKO

Tlf./Tel: +45 43 55 77 11

www.deko.dk / www.deko.com

Projekt/Project:

DEKO

Sags Nr./Case No.:

2018-12-12-1420

Emne/Subject:

DEKO FG partition with TD door

Details

Dato/Date:

2019-01-29

Tegn. Nr.

Sheet No. 4/11


Revideret/Revision:

2019-01-31-V02


Signatur

Signature EB/SIB

Mål/Scale: 1:2

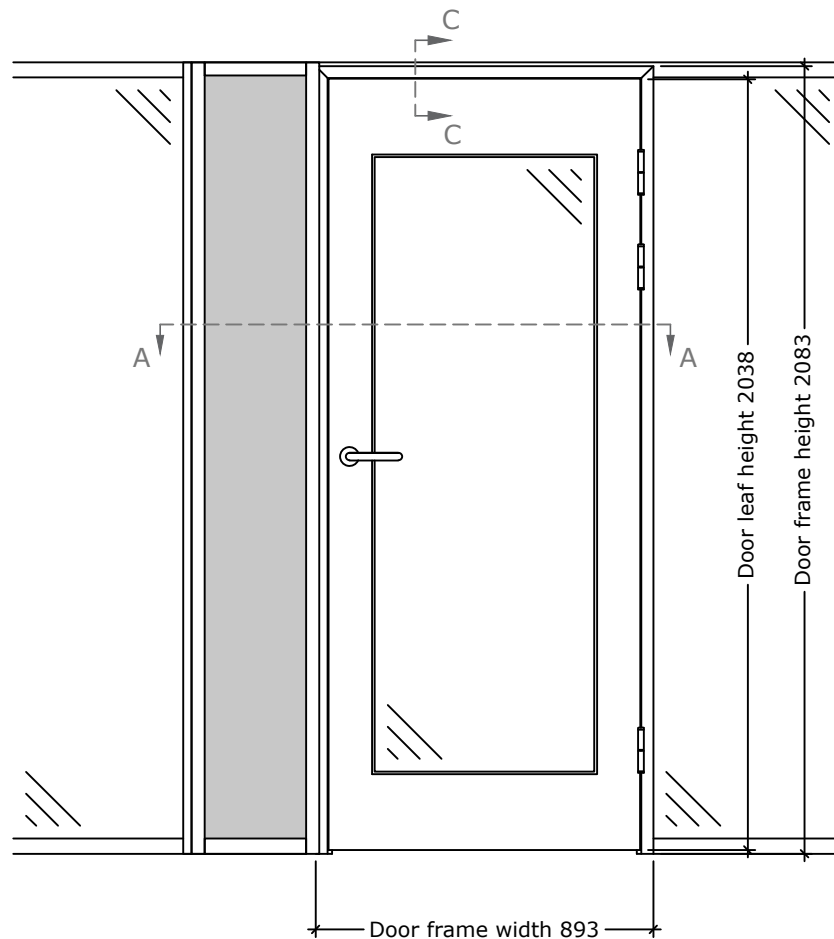

TG glazed door 9M

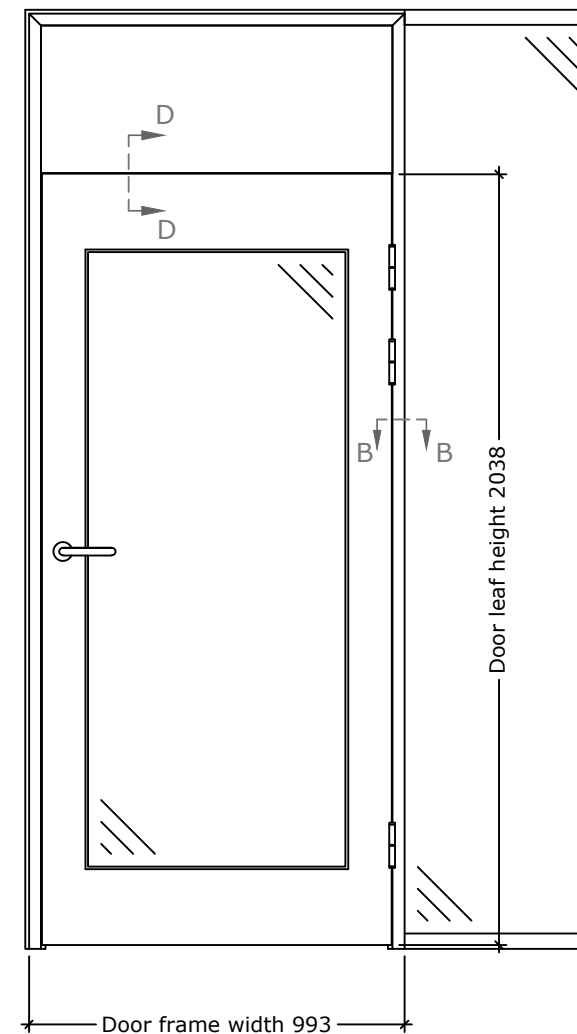

TG glazed door 10M



Sags Nr./Case No.:
2018-12-12-1420

Mål/Scale: 1:20

DEKO

Tlf./Tel: +45 43 55 77 11
www.deko.dk / www.deko.com

Emne/Subject:

DEKO FG partition with TG door
Elevation

Projekt/Project:

DEKO

Dato/Date:

2019-01-29

Revideret/Revision:


2019-01-31-V02

Tegn. Nr.


Sheet No. 5/11

Signatur


Signature EB/SIB

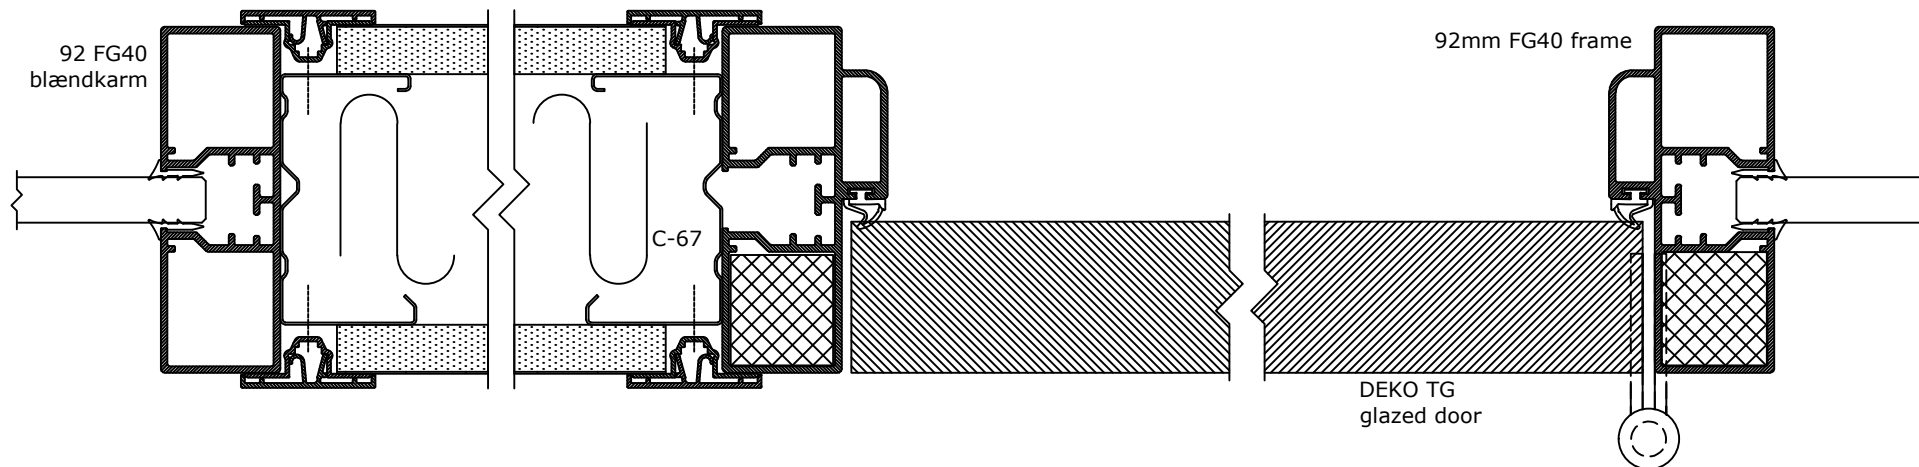


SECTION A-A

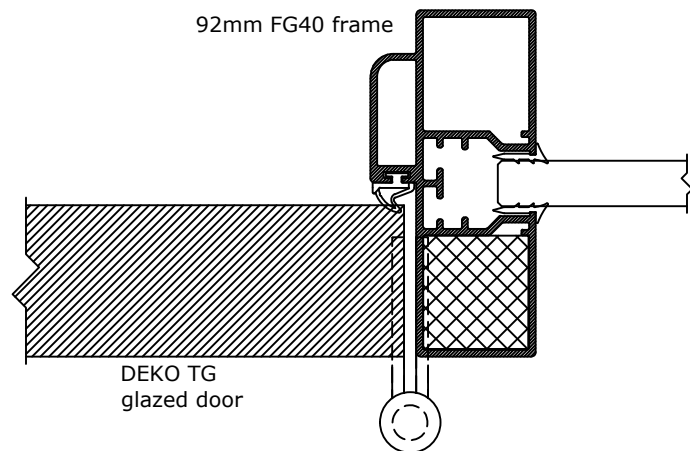

SECTION B-B

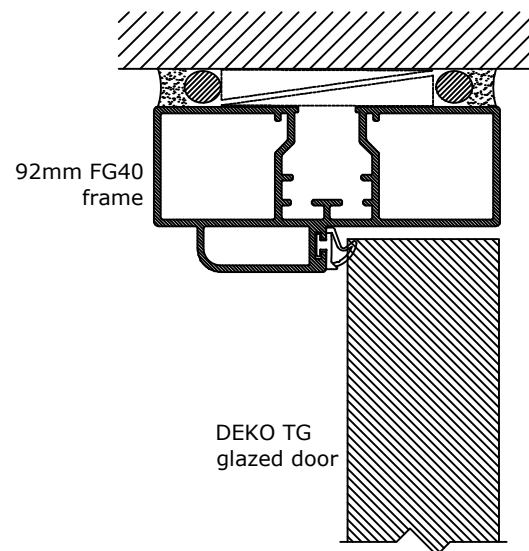

SECTION C-C

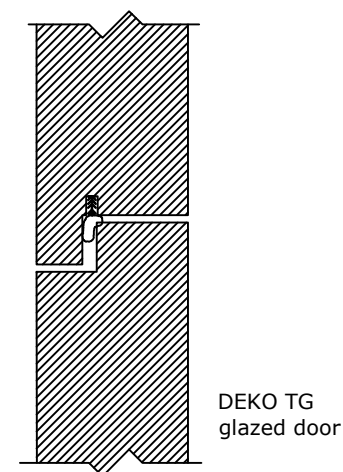

SECTION D-D



Sags Nr./Case No.:
2018-12-12-1420

Mål/Scale: 1:2

DEKO

Tlf./Tel: +45 43 55 77 11
www.deko.dk / www.deko.com

Emne/Subject:

DEKO FG partition with TG door
 Details

Projekt/Project:

DEKO

Dato/Date:


2019-01-29

Revideret/Revision:
2019-01-31-V02


Tegn. Nr.

Sheet No. 6/11

Signatur EB/SIB
Signature

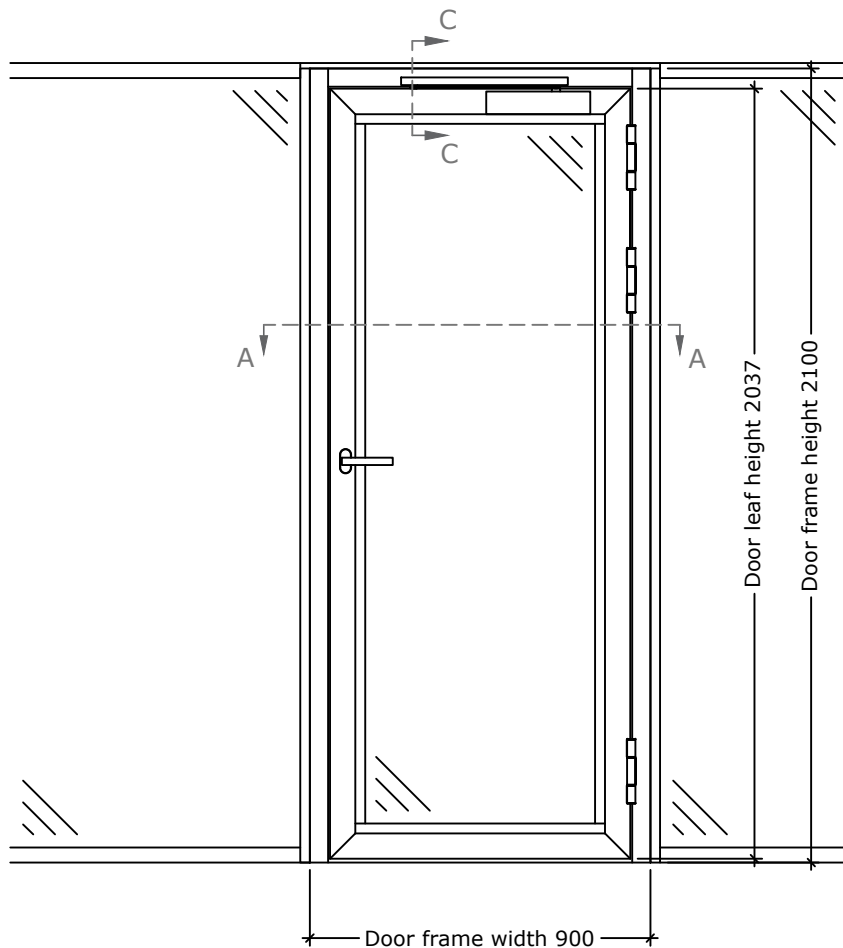

AG glazed door 9M

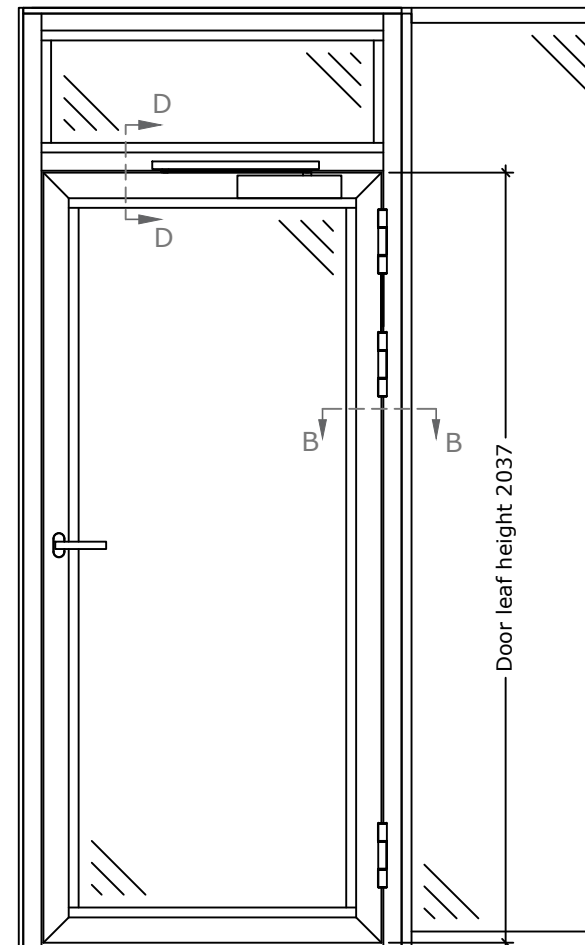

AG glazed door 10M



Sags Nr./Case No.:
2018-12-12-1420

Mål/Scale: 1:20

DEKO

Tlf./Tel: +45 43 55 77 11
www.deko.dk / www.deko.com

Emne/Subject:

DEKO FG Fire partition with AG door
Elevation

Projekt/Project:

DEKO

Dato/Date:

2019-01-29

Revideret/Revision:


2019-01-31-V02

Tegn. Nr.

Sheet No. 7/11

Signatur

Signature EB/SIB

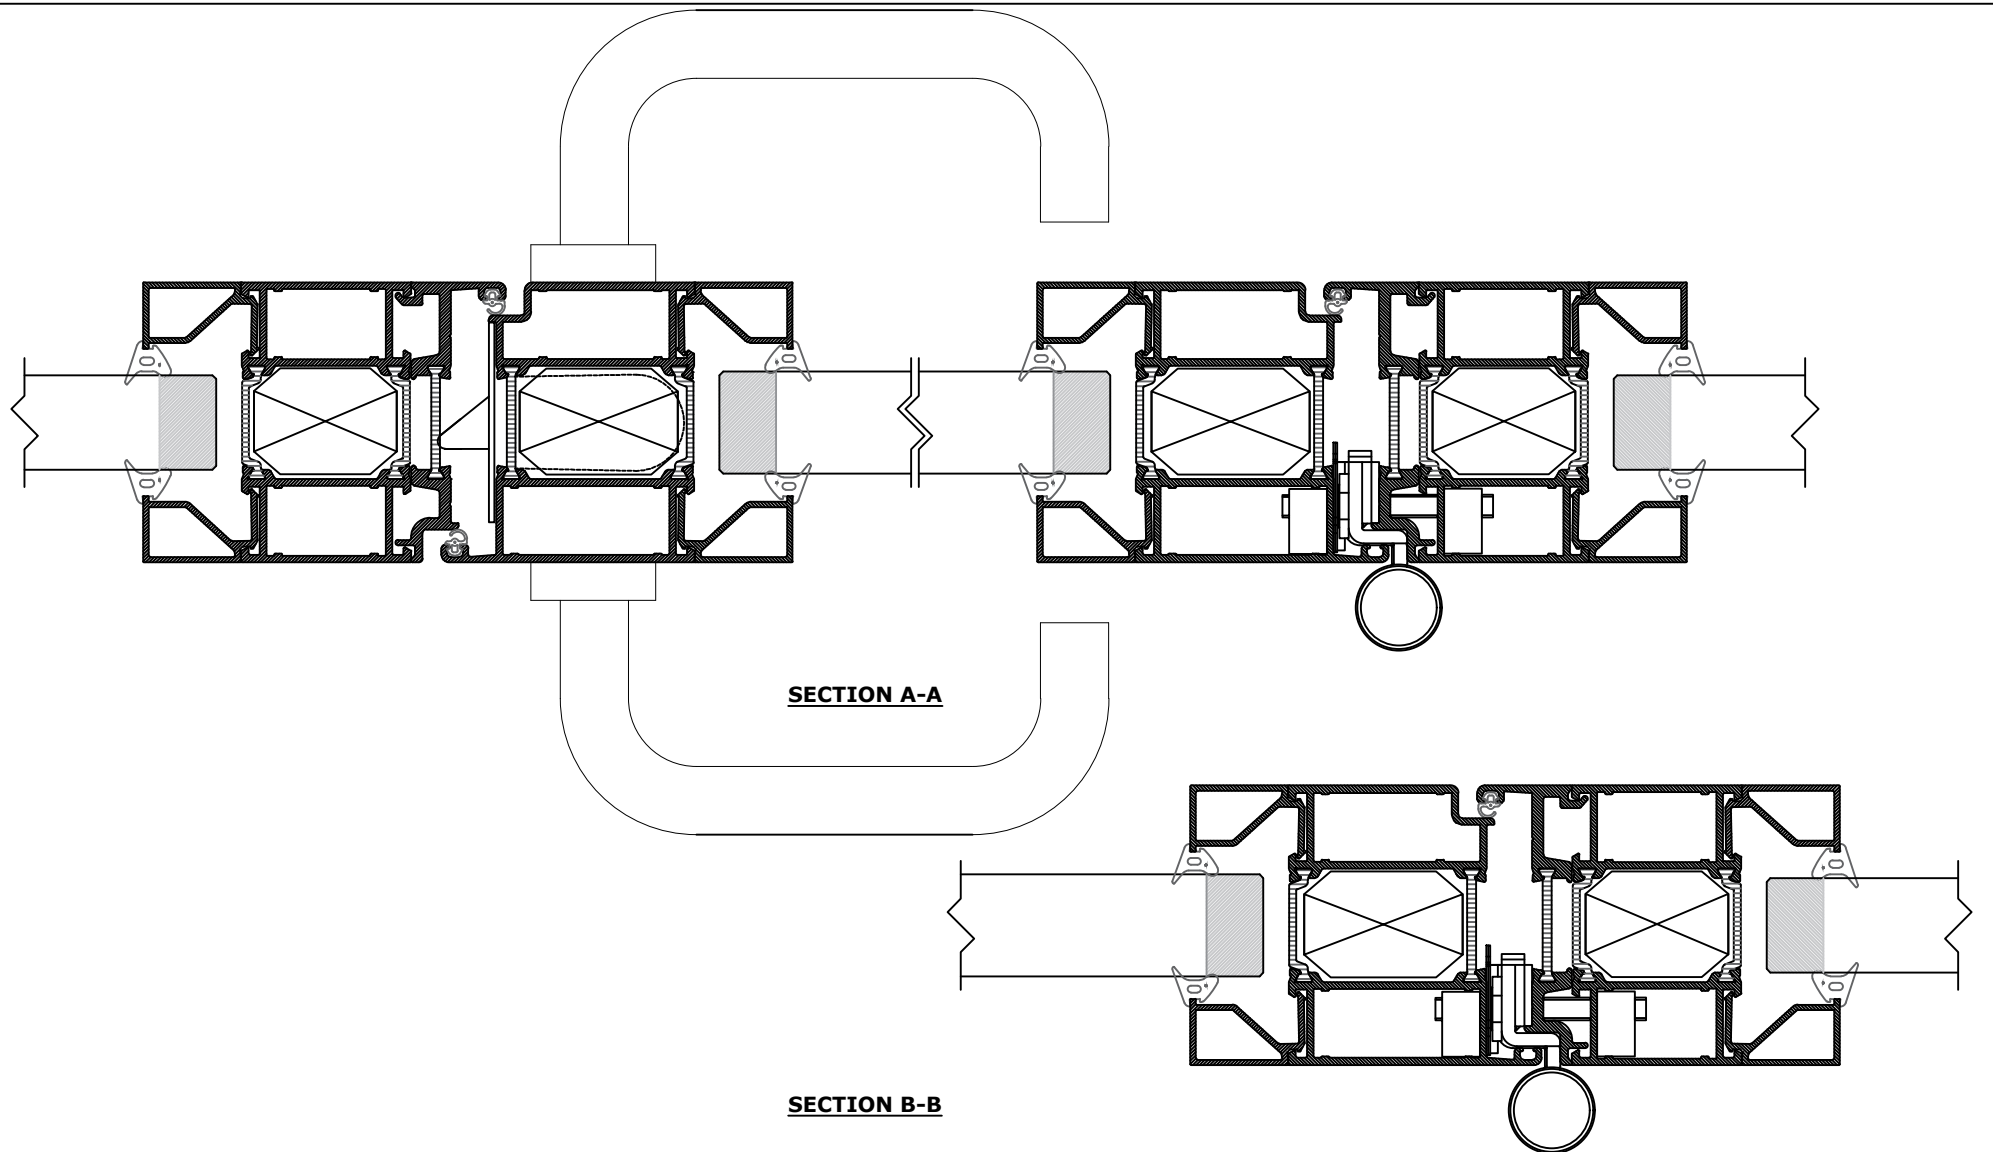

	DEKO Tlf./Tel: +45 43 55 77 11 www.deko.dk / www.deko.com		Projekt/Project: DEKO	
	Sags Nr./Case No.: 2018-12-12-1420		Dato/Date: 2019-01-29	Tegn. Nr. Sheet No. 8/11
	Mål/Scale: 1:2		Revideret/Revision: 2019-01-31-V02	Signatur Signature EB/SIB

DEKO

Tlf./Tel: +45 43 55 77 11
www.deko.dk / www.deko.com

Projekt/Project:

DEKO

Sags Nr./Case No.:

2018-12-12-1420

Emne/Subject:

DEKO FG Fire partition with AG door
 Details

Dato/Date:

2019-01-29

Tegn. Nr.


Sheet No. 8/11

Revideret/Revision:


2019-01-31-V02

Signatur

Signature EB/SIB

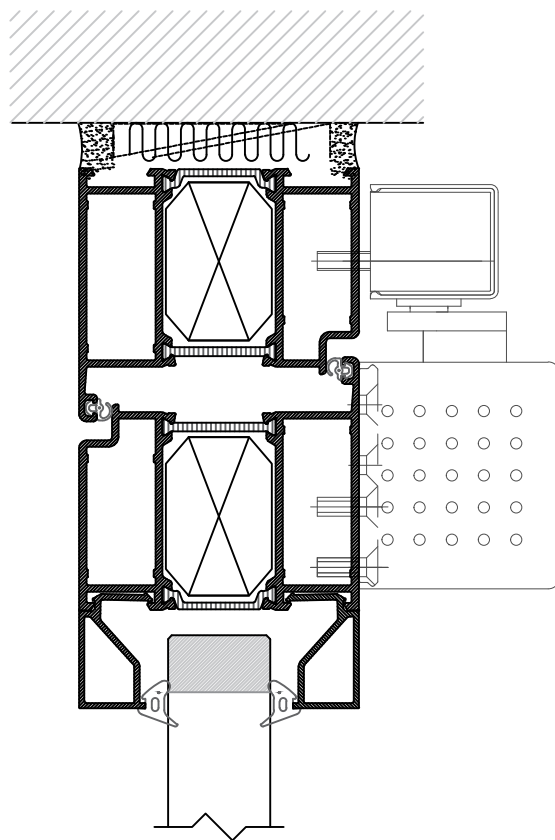

SECTION C-C

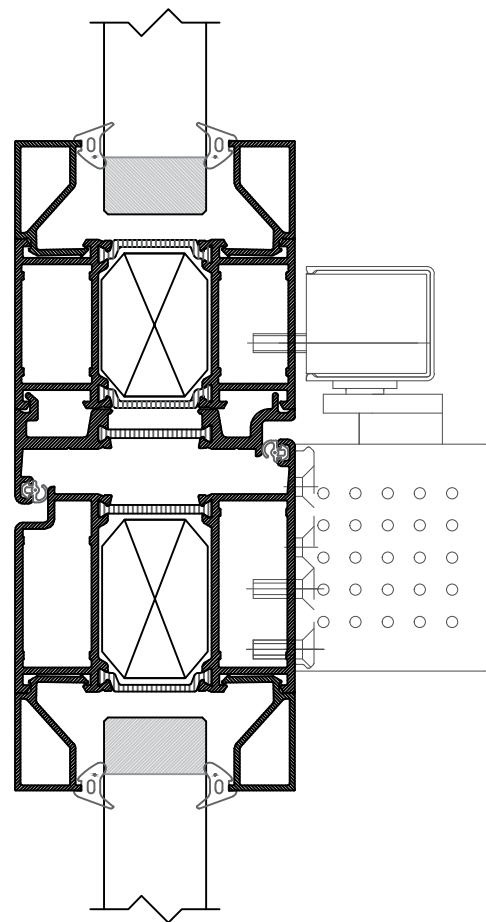

SECTION D-D



Sags Nr./Case No.:
2018-12-12-1420

Mål/Scale: 1:2

DEKO

Tlf./Tel: +45 43 55 77 11
www.deko.dk / www.deko.com

Emne/Subject:

DEKO FG Fire partition with AG door
Details

Projekt/Project:

DEKO

Dato/Date:


2019-01-29

Revideret/Revision:
2019-01-31-V02


Tegn. Nr.

Sheet No. 9/11

Signatur EB/SIB
Signature

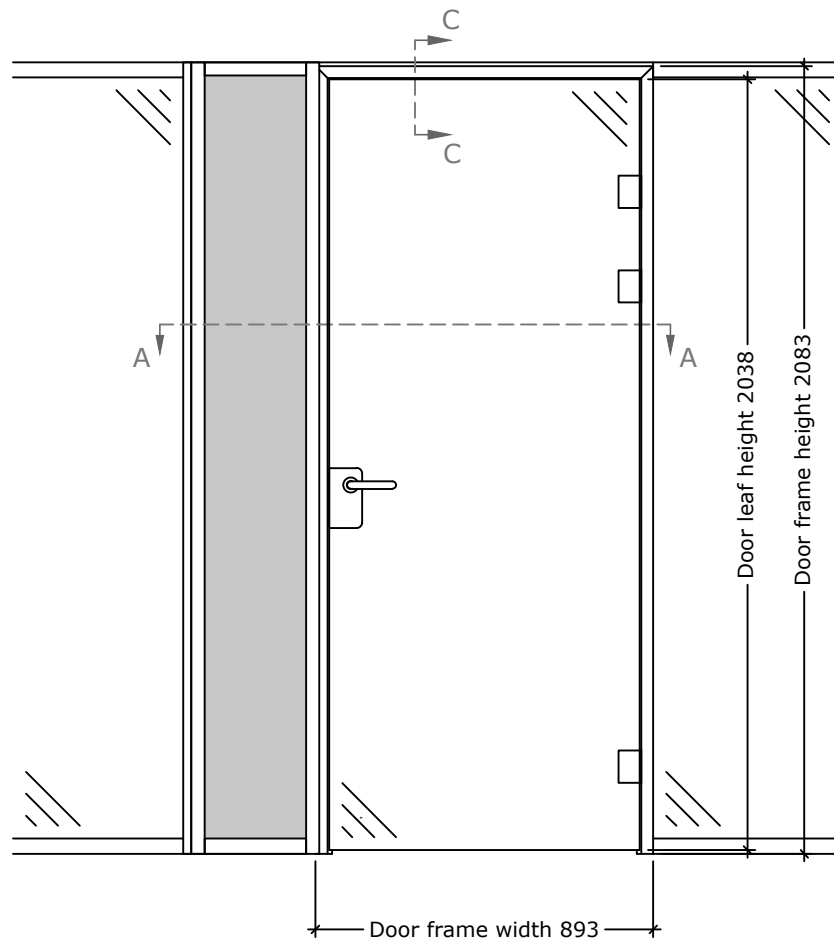

FD fully glazed door 9M

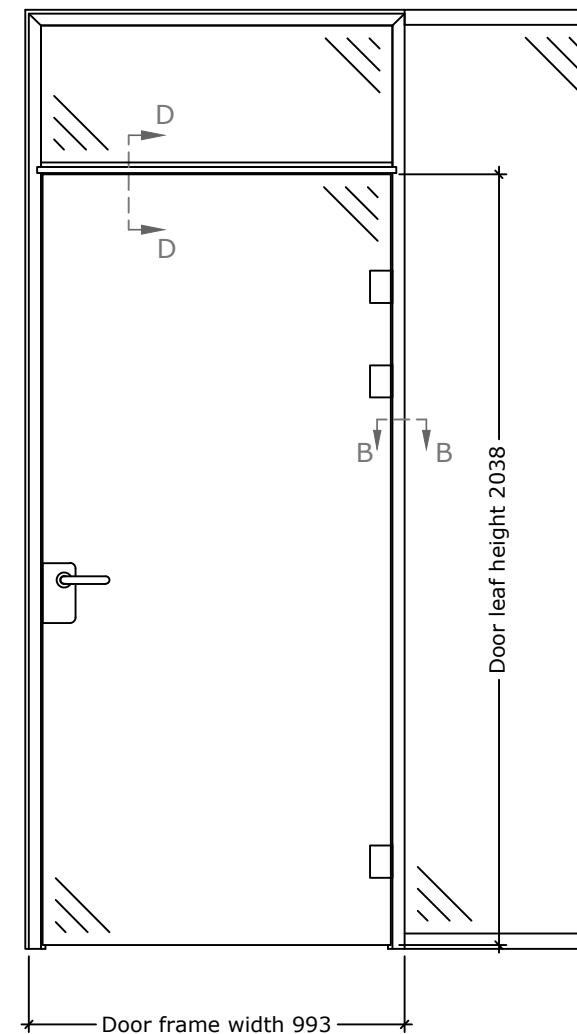

FD fully glazed door 10M



DEKO

Tlf./Tel: +45 43 55 77 11
www.deko.dk / www.deko.com

Projekt/Project:

DEKO

Sags Nr./Case No.:

2018-12-12-1420

Emne/Subject:

DEKO FG partition with FD door
Elevation

Dato/Date:

2019-01-29

Tegn. Nr.

Sheet No. 10/11


Mål/Scale: 1:20

Revideret/Revision:


2019-01-31-V02

Signatur


Signature EB/SIB

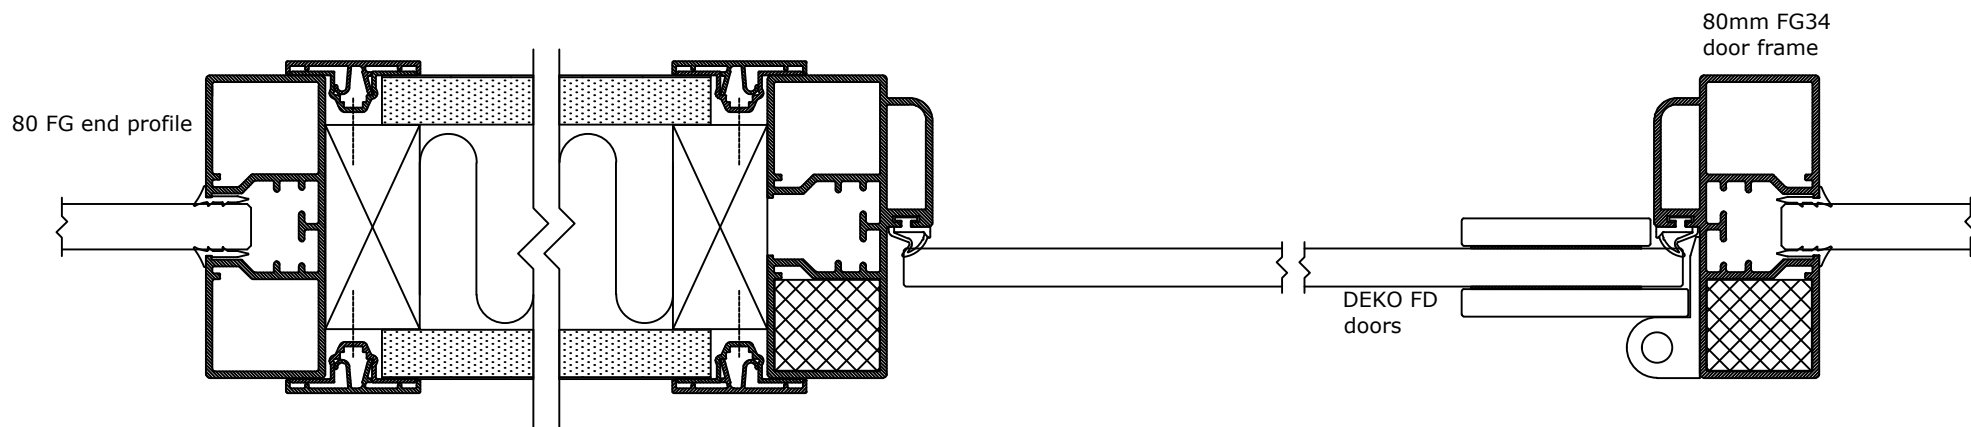


SECTION A-A

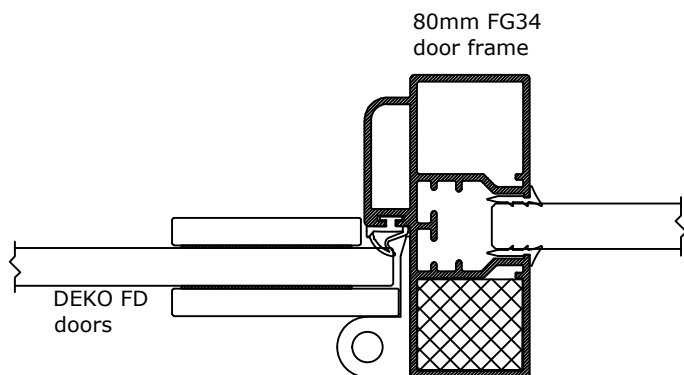

SECTION B-B

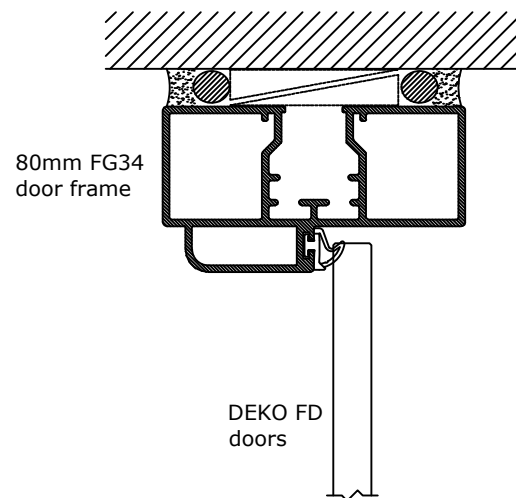

SECTION C-C

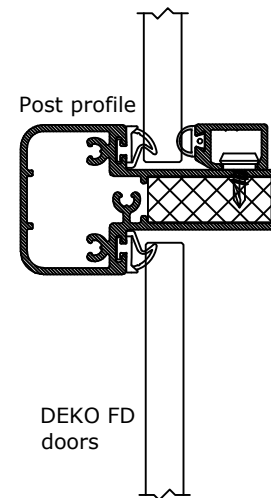

SECTION D-D



Sags Nr./Case No.:
2018-12-12-1420

Mål/Scale: 1:2

DEKO

Tlf./Tel: +45 43 55 77 11
www.deko.dk / www.deko.com

Emne/Subject:

DEKO FG partition with FD door
Details

Projekt/Project:

DEKO

Dato/Date:

2019-01-29

Revideret/Revision:
2019-01-31-V02

Tegn. Nr.

Sheet No. 11/11

Signatur

EB/SIB