



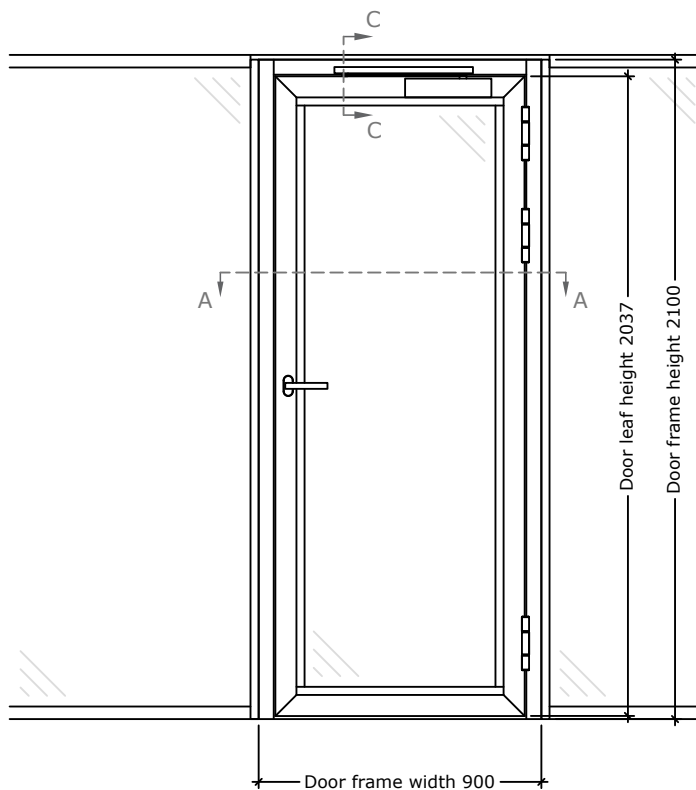

AG glazed door 9M

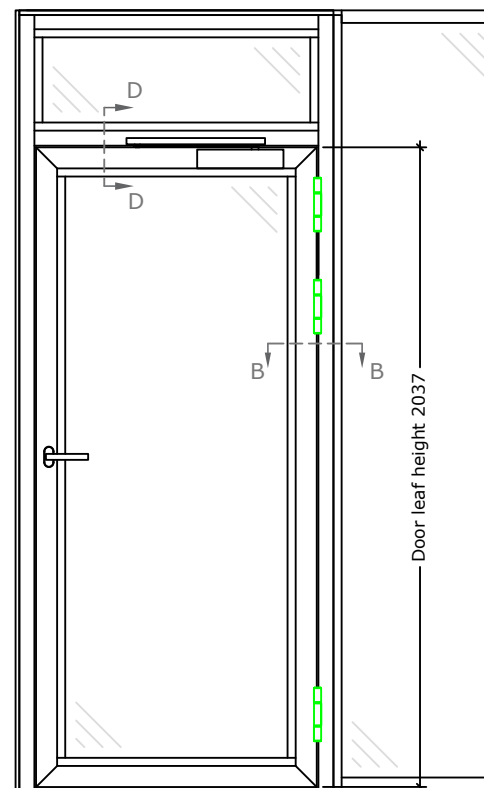

AG glazed door 10M



DEKO

Tlf./Tel: +45 43 55 77 11
www.deko.dk / www.deko.com

Sags Nr./Case No.:
 2018-12-12-1420

Mål/Scale: 1:20

Emne/Subject:

DEKO FG Fire partition with AG door
 Elevation

Projekt/Project:

DEKO

Dato/Date:

2019-01-29

Revideret/Revision:


2019-01-31-V02

Tegn. Nr.


Sheet No. 7/11

Signatur


Signature EB/SIB

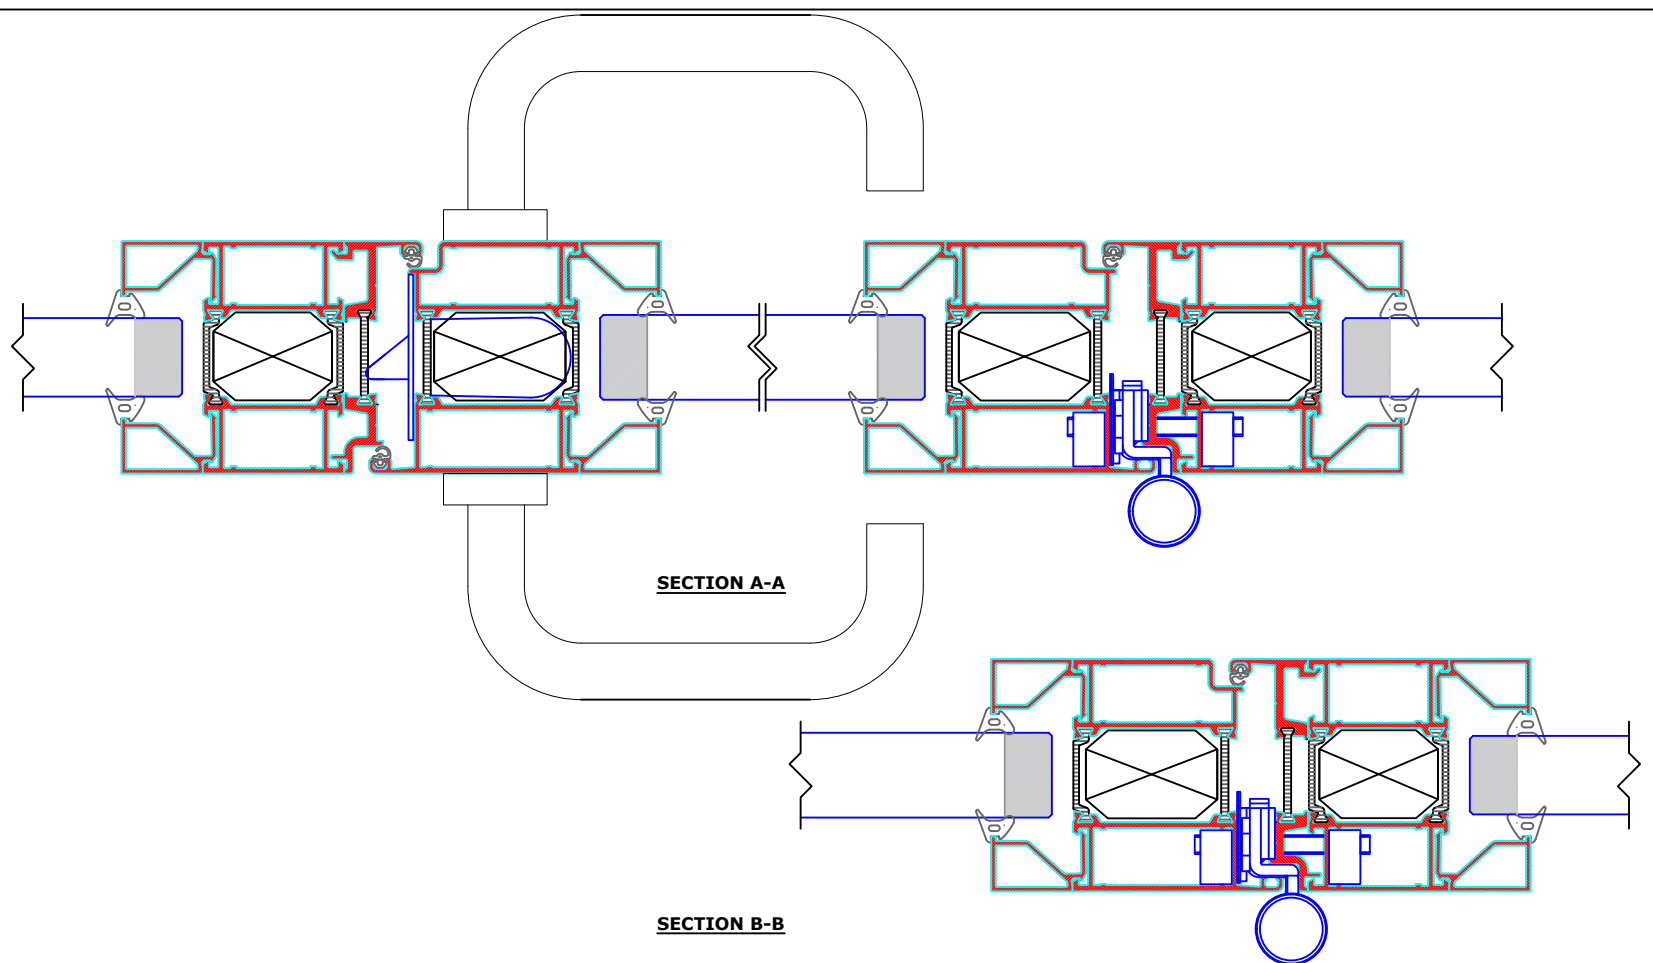

	DEKO Tlf./Tel: +45 43 55 77 11 www.deko.dk / www.deko.com		Projekt/Project: DEKO	
	Sags Nr./Case No.: 2018-12-12-1420		Dato/Date: 2019-01-29	
Mål/Scale: 1:2	Emne/Subject: DEKO FG Fire partition with AG door Details		Tegn. Nr. Sheet No. 8/11	
	Revideret/Revision: 2019-01-31-V02		Signatur Signature EB/SIB	

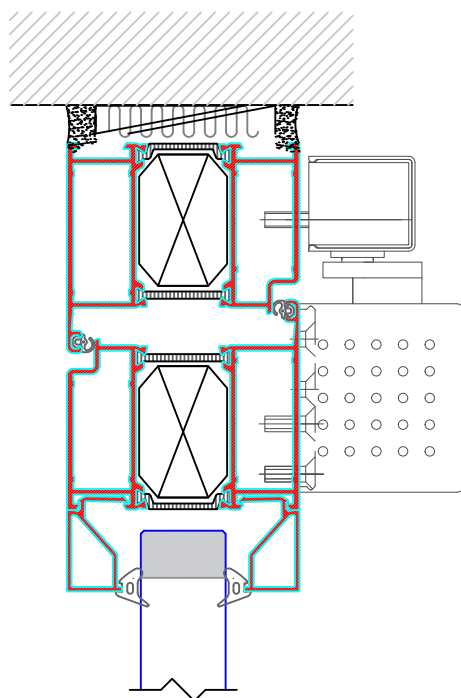

SECTION C-C

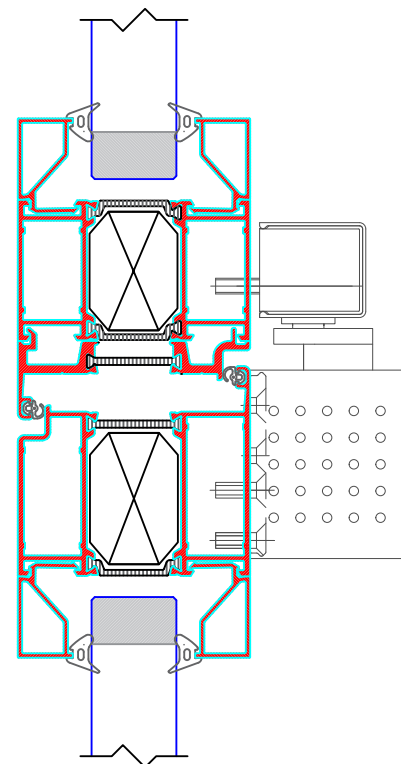

SECTION D-D



DEKO

Tlf./Tel: +45 43 55 77 11
 www.deko.dk / www.deko.com

Projekt/Project:

DEKO

Sags Nr./Case No.:
 2018-12-12-1420

Emne/Subject:

DEKO FG Fire partition with AG door
 Details

Dato/Date:

2019-01-29

Tegn. Nr.

Sheet No. 9/11

Mål/Scale: 1:2

Revideret/Revision:

2019-01-31-V02

Signatur

Signature EB/SIB