



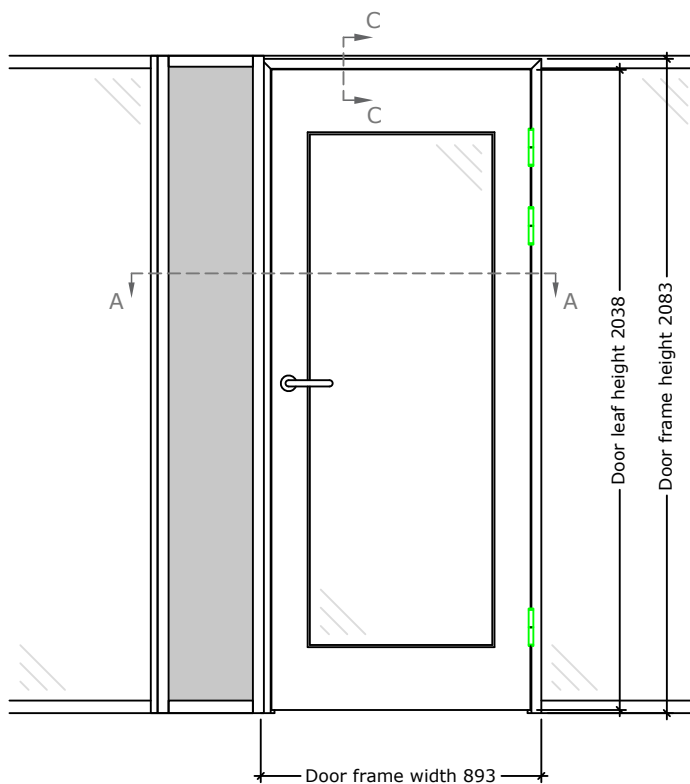

TG glazed door 9M

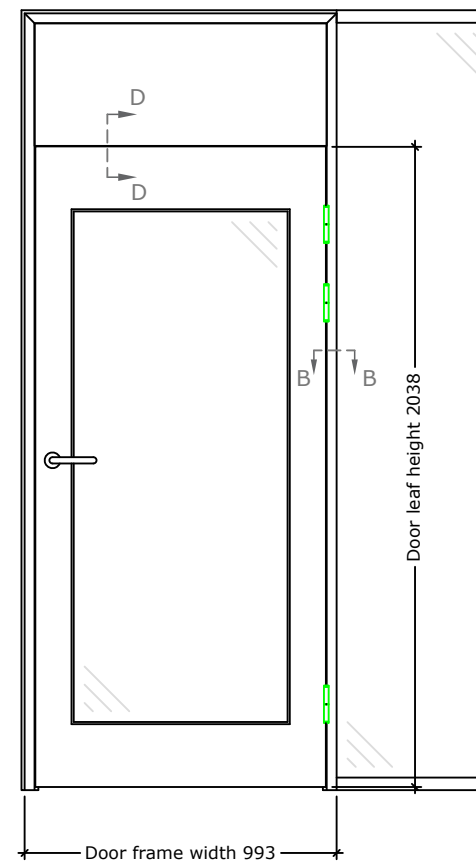

TG glazed door 10M



DEKO
 Tlf./Tel: +45 43 55 77 11
 www.deko.dk / www.deko.com

Sags Nr./Case No.:
 2018-12-12-1420

Mål/Scale: 1:20

Emne/Subject:
 DEKO FG partition with TG door
 Elevation


Projekt/Project:
 DEKO

Dato/Date:
 2019-01-29


Revideret/Revision:
 2019-01-31-V02

Tegn. Nr. Sheet No. 5/11


Signatur Signature EB/SIB

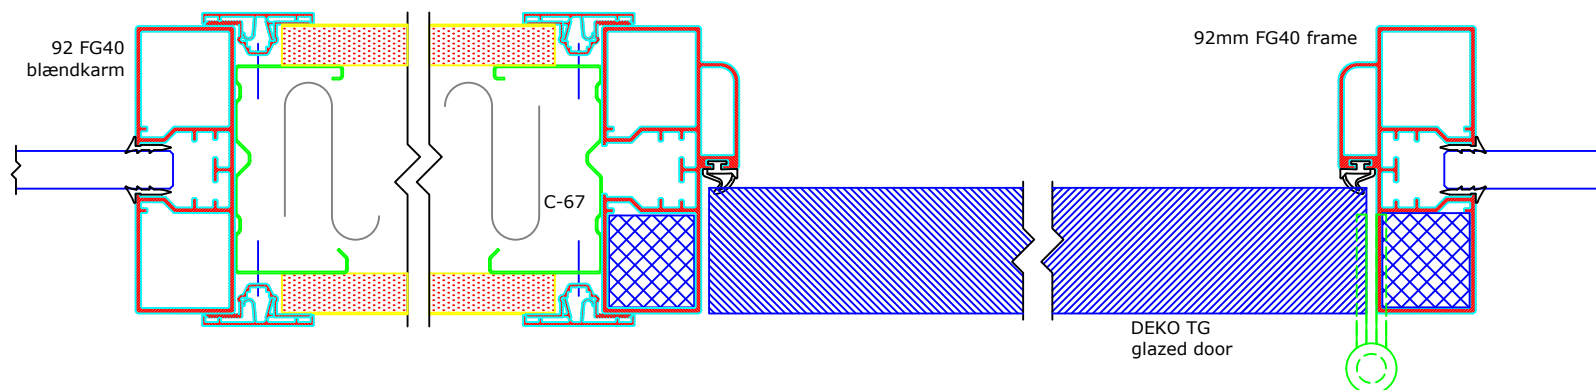


SECTION A-A

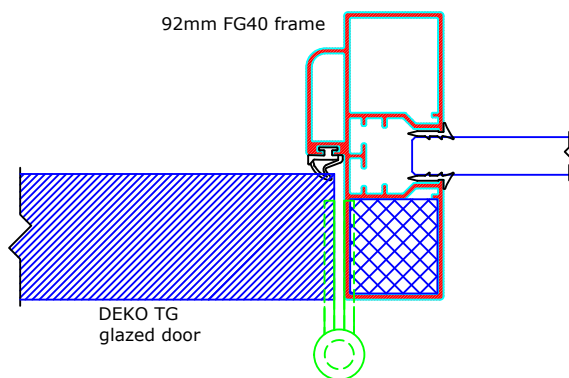

SECTION B-B

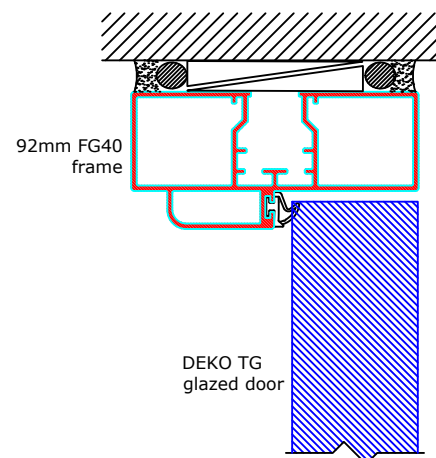

SECTION C-C

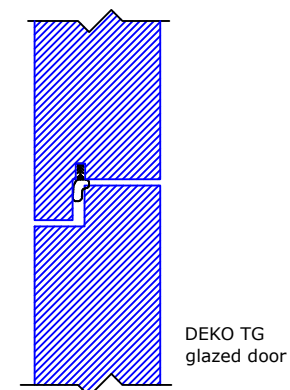

SECTION D-D



DEKO

Tlf./Tel: +45 43 55 77 11
www.deko.dk / www.deko.com

Sags Nr./Case No.:
 2018-12-12-1420

Mål/Scale: 1:2

Emne/Subject:

DEKO FG partition with TG door
 Details

Projekt/Project:

DEKO

Dato/Date:
 2019-01-29

Revideret/Revision:
 2019-01-31-V02

Tegn. Nr. Sheet No. 6/11

Signatur Signature EB/SIB